



FINAL	SURVEYED	BY	DATE
SURVEY PLOTTED			
NOTE BOOK			
TEMPLATE			
AREAS CHECKED			
NO.			

MATCH LINE SEE SHEET 16

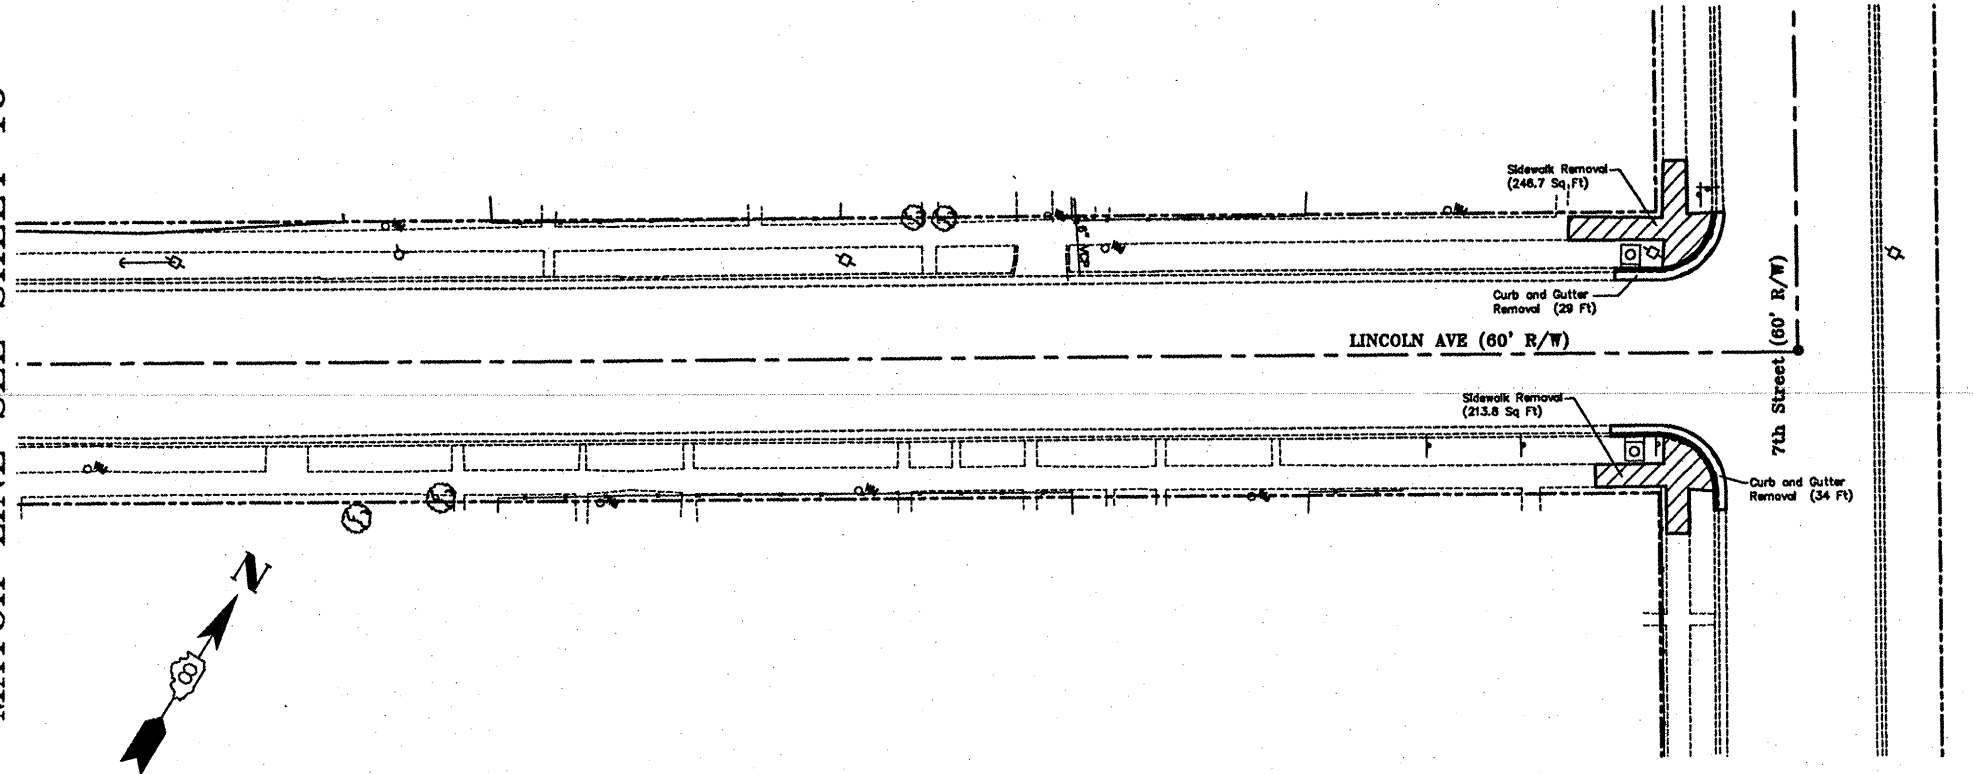

ORIGINAL	SURVEYED	BY	DATE
SURVEY PLOTTED			
NOTE BOOK			
TEMPLATE			
AREAS CHECKED			
NO.			

MATCH LINE SEE SHEET 16

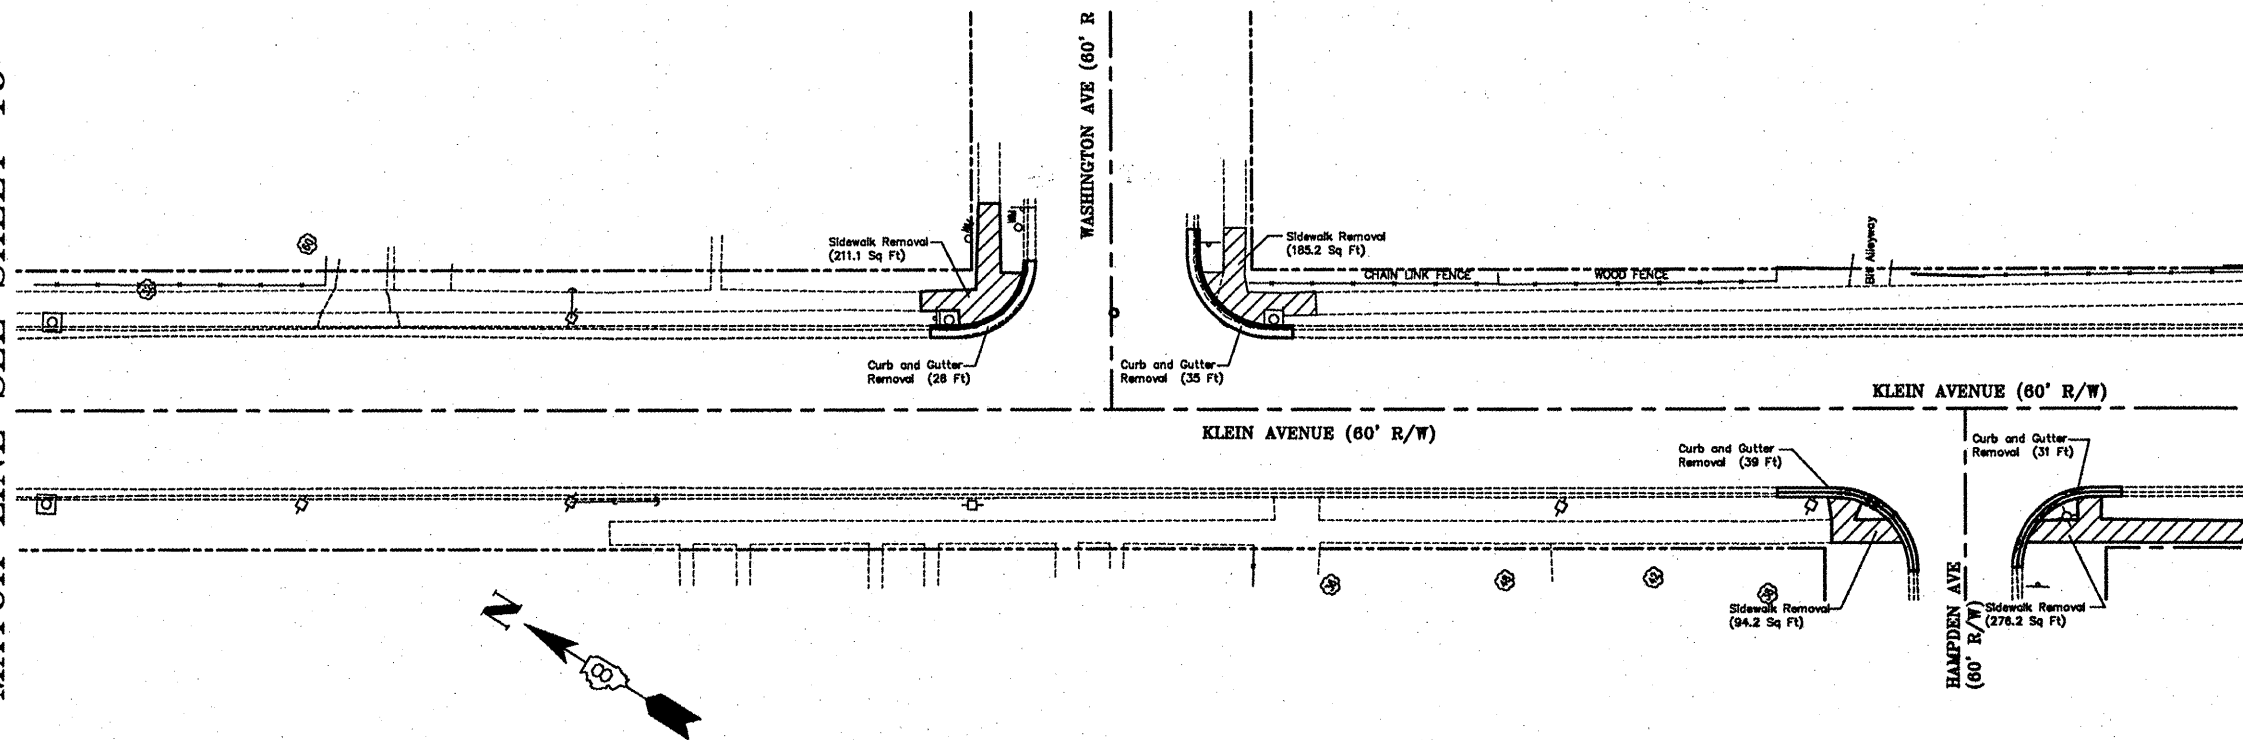

MATCH LINE SEE SHEET 17

FILE	SECTION	COUNTY	TOTAL	SHEET
#	08-00047-00-SW	MADISON	19	17
STA.	---	TO STA.	---	
FED. ROAD DIST. NO.	---	ALIGNED	FED. AID PROJECT	

CONTRACT NO. 97398

- NOTE 1. UNDERGROUND FACILITIES, STRUCTURES, AND UTILITIES HAVE BEEN PLOTTED FROM AVAILABLE SURVEYS AND RECORDS. THEREFORE, THESE LOCATIONS MUST BE CONSIDERED APPROXIMATE ONLY. THERE MAY BE OTHERS, THE EXISTENCE OF WHICH IS PRESENTLY NOT KNOWN. VERIFICATION OF THE LOCATION OF UNDERGROUND UTILITIES SHOWN OR NOT SHOWN IS THE RESPONSIBILITY OF THE CONTRACTOR.
- NOTE 2. ALL RIGHT-OF-WAY AND PROPERTY LINES SHOWN ARE FROM PLATTED INFORMATION AND NOT THE RESULT OF A FIELD SURVEY.
- NOTE 3. CURB AND SIDEWALK REMOVAL SHALL BE DONE TO THE JOINT NEAREST TO THE LIMIT INDICATED ON THE PLANS.
- NOTE 4. CURB AND SIDEWALK REMOVAL SHALL BE DONE ACCORDING TO SECTION 440 OF THE STANDARD SPECIFICATIONS.
- NOTE 5. ALL SAW CUTS SHALL BE INCLUDED IN THE IN THE COSTS FOR THE REMOVAL ITEM. NO ADDITIONAL COMPENSATION WILL BE ALLOWED.

- NOTE 1. UNDERGROUND FACILITIES, STRUCTURES, AND UTILITIES HAVE BEEN PLOTTED FROM AVAILABLE SURVEYS AND RECORDS. THEREFORE, THESE LOCATIONS MUST BE CONSIDERED APPROXIMATE ONLY. THERE MAY BE OTHERS, THE EXISTENCE OF WHICH IS PRESENTLY NOT KNOWN. VERIFICATION OF THE LOCATION OF UNDERGROUND UTILITIES SHOWN OR NOT SHOWN IS THE RESPONSIBILITY OF THE CONTRACTOR.
- NOTE 2. ALL RIGHT-OF-WAY AND PROPERTY LINES SHOWN ARE FROM PLATTED INFORMATION AND NOT THE RESULT OF A FIELD SURVEY.
- NOTE 3. CURB AND SIDEWALK REMOVAL SHALL BE DONE TO THE JOINT NEAREST TO THE LIMIT INDICATED ON THE PLANS.
- NOTE 4. CURB AND SIDEWALK REMOVAL SHALL BE DONE ACCORDING TO SECTION 440 OF THE STANDARD SPECIFICATIONS.
- NOTE 5. ALL SAW CUTS SHALL BE INCLUDED IN THE IN THE COSTS FOR THE REMOVAL ITEM. NO ADDITIONAL COMPENSATION WILL BE ALLOWED.

**Juneau Associates, Inc. P.C.**  
CONSULTING ENGINEERS AND LAND SURVEYORS  
2100 State Street / 1500 North Research Drive / 13700 Barrett Office Drive  
St. Louis, MO 63104 / St. Louis, MO 63104 / St. Louis, MO 63104  
Phone: (314) 687-1400 / Phone: (314) 687-1400 / Phone: (314) 687-1400  
Fax: (314) 687-1400 / Fax: (314) 687-1400 / Fax: (314) 687-1400  
Registered Professional Service Corporation License No. 184-003388

## REMOVAL PLAN

SRTS PROGRAM  
VENICE, ILLINOIS  
SECTION 08-000047-00-SW

REVISIONS				SCALE:	
NO.	DATE	BY	REMARKS	1 inch = 20 feet	
DSN.BY:	S00/CAS	DATE:	2/25/2009	SHEET	
DWN.BY:	CAS	DATE:	2/25/2009	17	
CHK'D:	S00	DATE:	2/25/2009		
DWG. NO.	JOB NO. 080903	DWG.	PLAN	OF 19	